
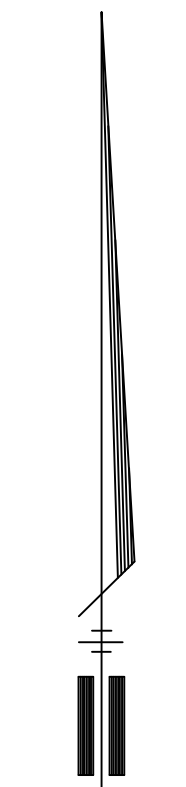


KINGSBURG BUSINESS PARK WATER & SEWER INFRASTRUCTURE

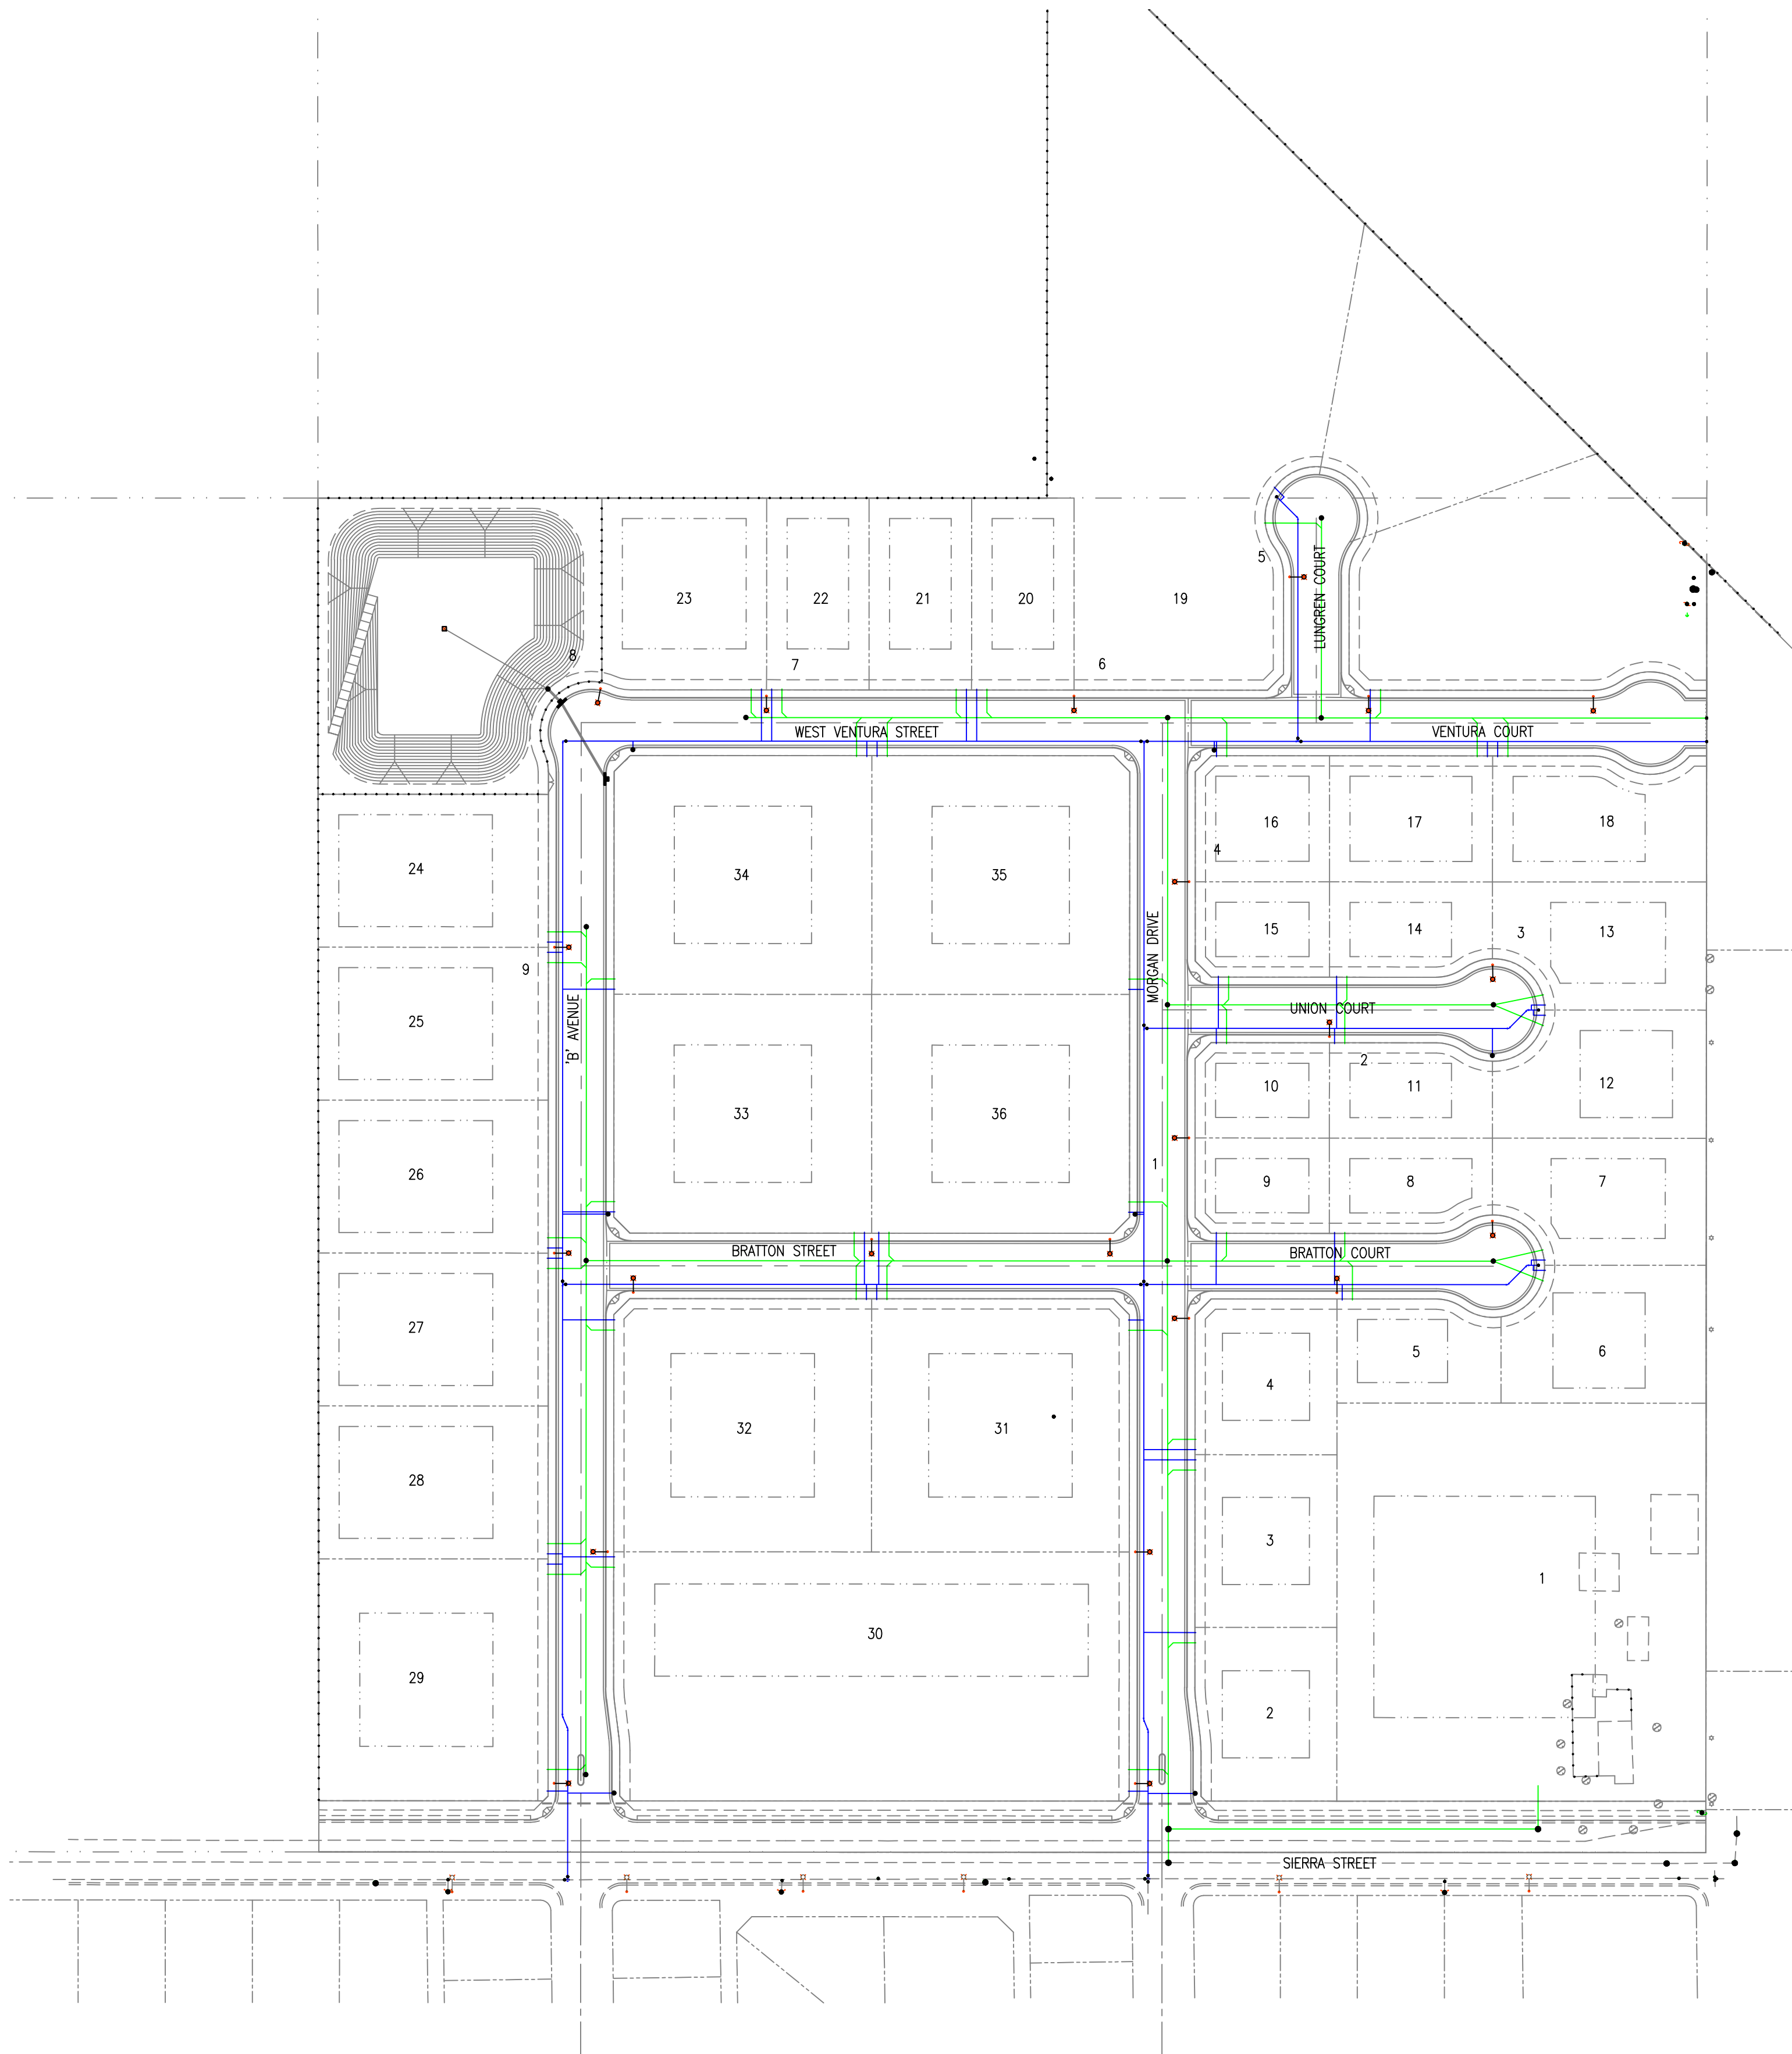

NO SCALE

LEGEND

- SEWER SYSTEM
- WATER SYSTEM

LEGEND

1. SEWER SYSTEM MAIN SIZES ARE 8" MINIMUM AND 10" MAXIMUM THROUGHOUT BUSINESS PARK. SERVICE LATERALS ARE 4" MINIMUM. CLEANOUTS TO BE INSTALLED BY EACH LOT DEVELOPER.
2. WATER SYSTEM MAIN SIZES VARIES BETWEEN 8" MINIMUM AND 12" MAXIMUM. SERVICE LATERALS ARE 2" MINIMUM. METERS AND BACKFLOW PREVENTERS TO BE INSTALLED BY EACH LOT DEVELOPER.